


ATTACHMENT II: ARCHITECT'S STUDY AND NARRATIVE

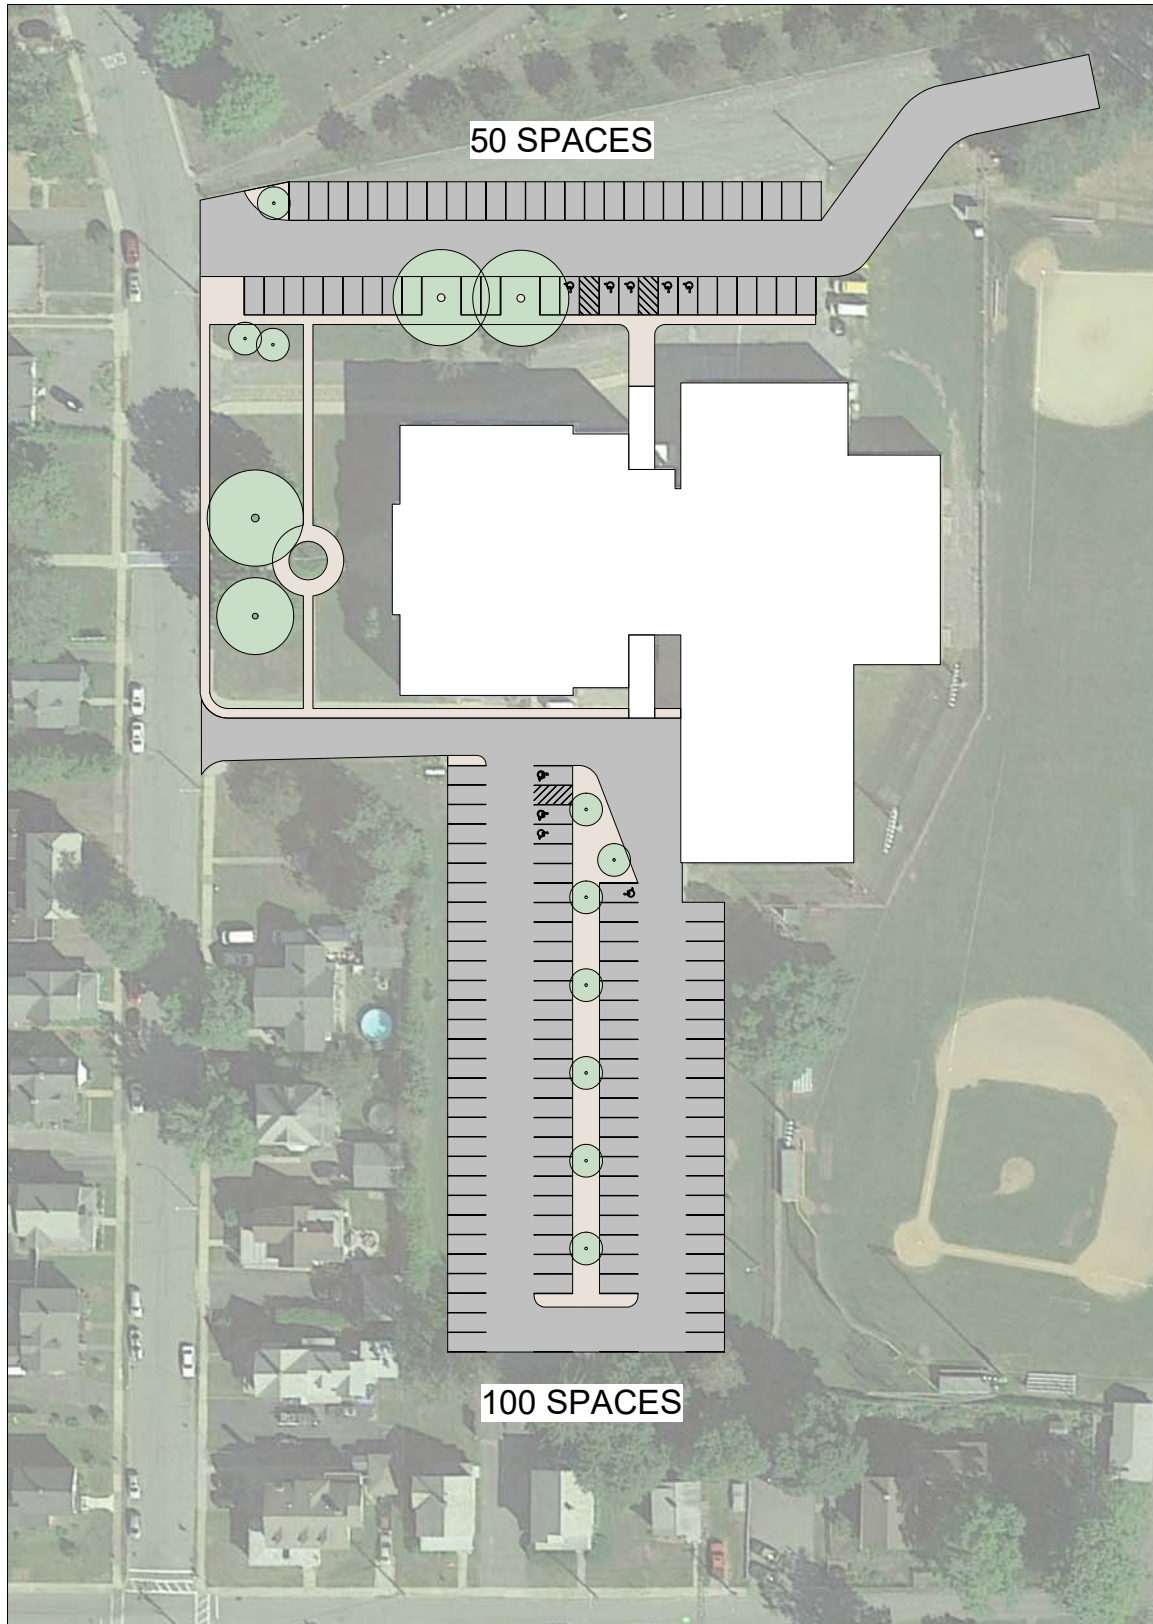

A 100

SITE PLAN & PROPOSED PARKING LAYOUT

0 20 60 100 200



**CONVERSE SCHOOL
PALMER, MA**

Date: 03/01/19

Scale: 1" = 100'-0" Drawn by JP


ABACUS [ARCHITECTS + PLANNERS]

119 Braintree Street Boston MA 02134
tel 617 562 4446 fax 617 254 0004
contact@abacusarchitects.com


ATTACHMENT II: ARCHITECT'S STUDY AND NARRATIVE

NOTE:

THESE DRAWINGS ARE BASED ON INFORMATION ON ORIGINAL CONSTRUCTION DRAWINGS AND HAVE NOT BEEN FIELD VERIFIED.

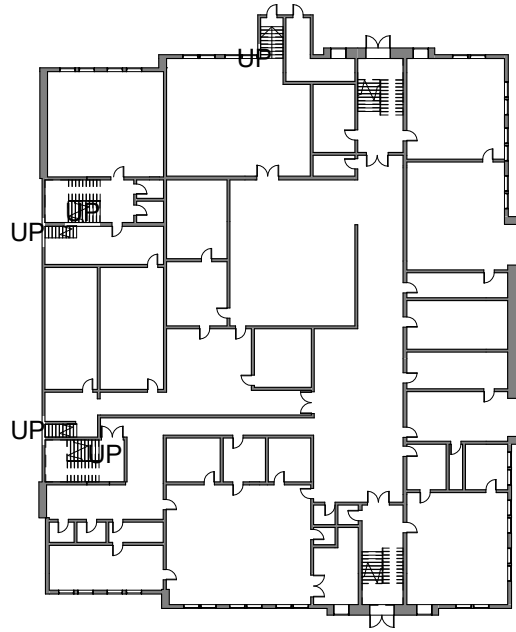

LOWER LEVEL PLAN

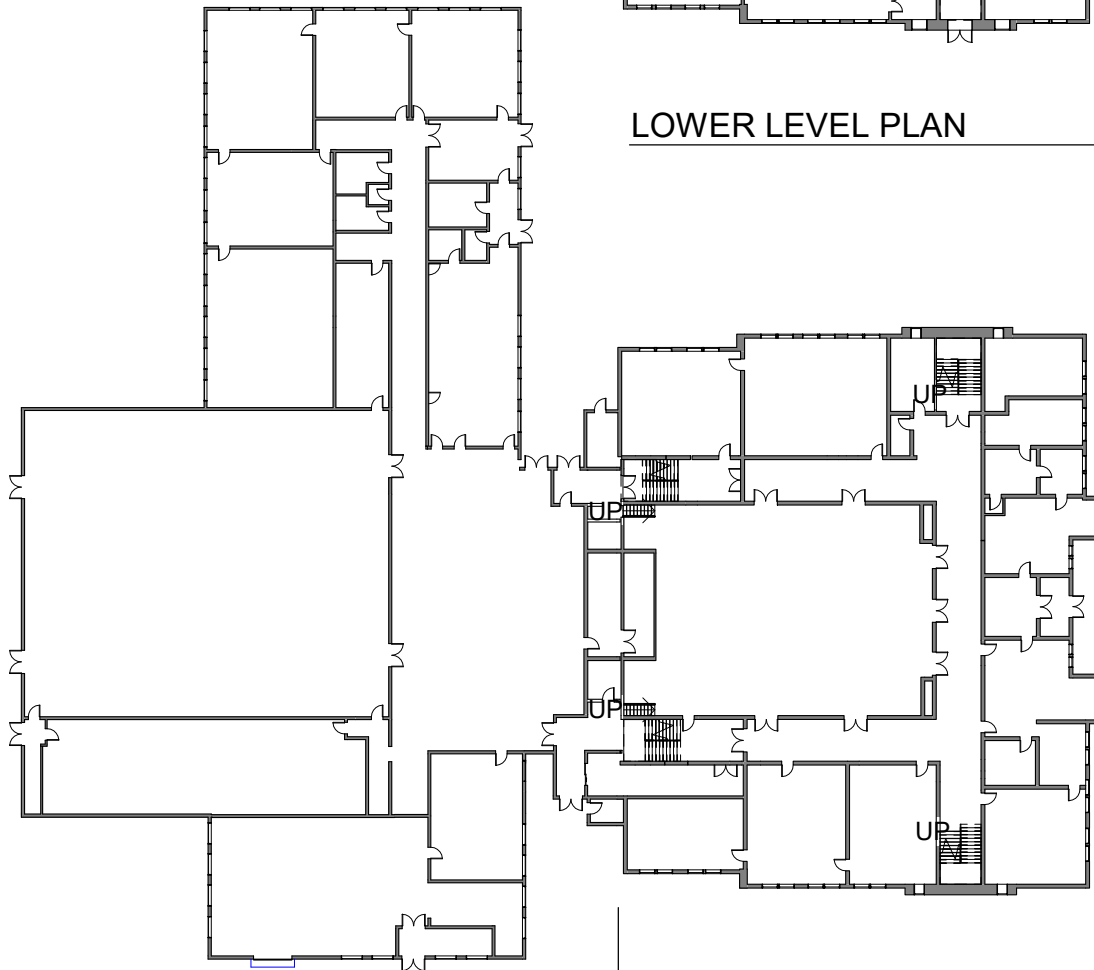

ENTRY LEVEL PLAN

1961 1922

A 101

ENTRY AND LOWER LEVEL PLANS

0.5 15 35 75



CONVERSE SCHOOL
PALMER, MA

Date: 03/01/19

Scale: 1" = 50'-0" Drawn by JC


ABACUS [ARCHITECTS + PLANNERS]

119 Braintree Street Boston MA 02134
tel 617 562 4446 fax 617 254 0004
contact@abacusarchitects.com

ATTACHMENT II: ARCHITECT'S STUDY AND NARRATIVE

NOTE:

THESE DRAWINGS ARE BASED ON INFORMATION ON ORIGINAL CONSTRUCTION DRAWINGS AND HAVE NOT BEEN FIELD VERIFIED.

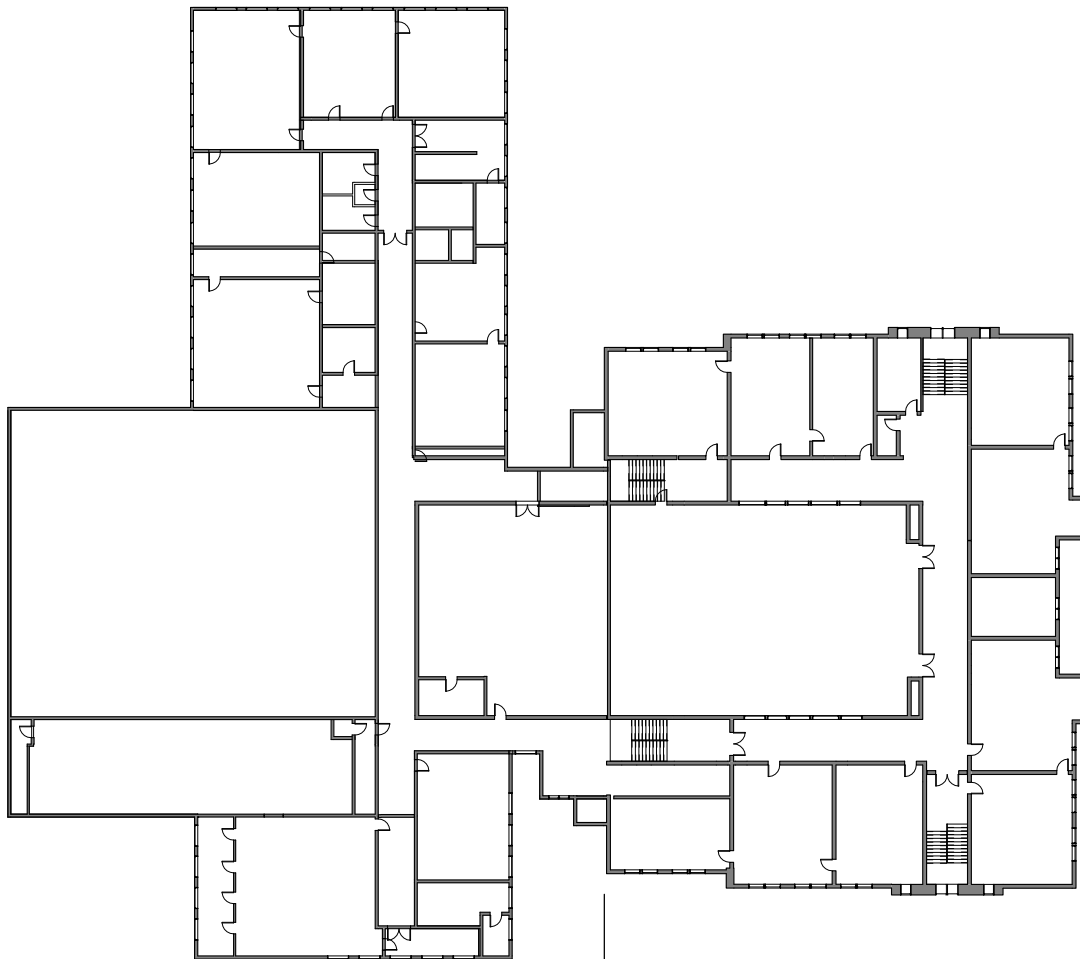

1961 1922

UPPER LEVEL PLAN

A 102

UPPER LEVEL PLAN

0 5 15 35 75



CONVERSE SCHOOL
PALMER, MA


Date: 03/01/19

Scale: 1" = 50'-0" Drawn by JC


ABACUS [ARCHITECTS + PLANNERS]

119 Braintree Street Boston MA 02134
tel 617 562 4446 fax 617 254 0004
contact@abacusarchitects.com

ATTACHMENT II: ARCHITECT'S STUDY AND NARRATIVE

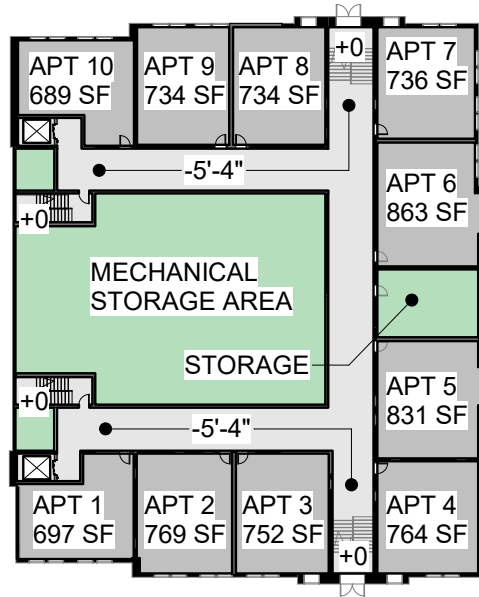

LOWER LEVEL CONCEPTUAL LAYOUT

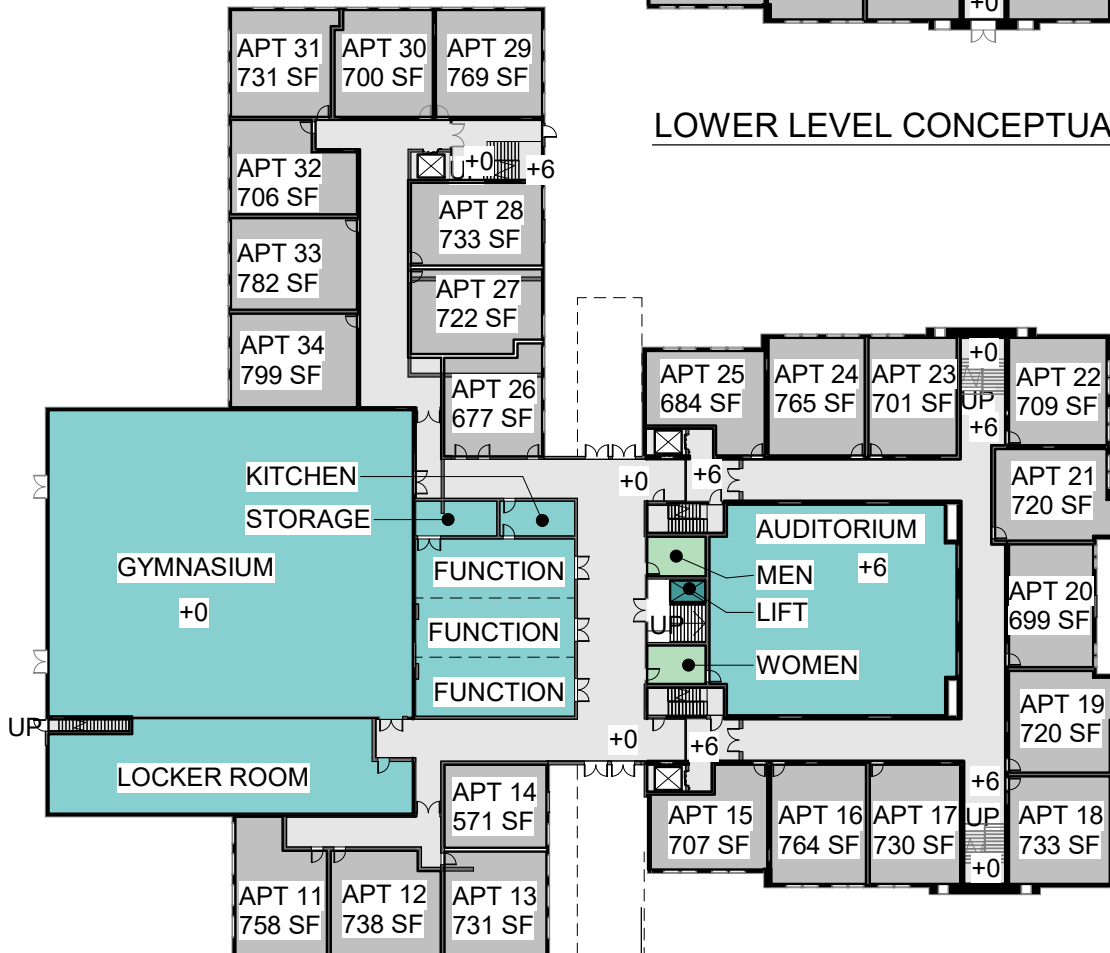

ENTRY LEVEL CONCEPTUAL LAYOUT

A 201

ENTRY & LOWER LEVEL CONCEPTUAL LAYOUTS

0.5 15 35 75



CONVERSE SCHOOL
PALMER, MA

Date: 03/01/19


Scale: 1" = 50'-0"

Drawn by JC

ABACUS [ARCHITECTS + PLANNERS]

119 Braintree Street Boston MA 02134
tel 617 562 4446 fax 617 254 0004
contact@abacusarchitects.com

ATTACHMENT II: ARCHITECT'S STUDY AND NARRATIVE

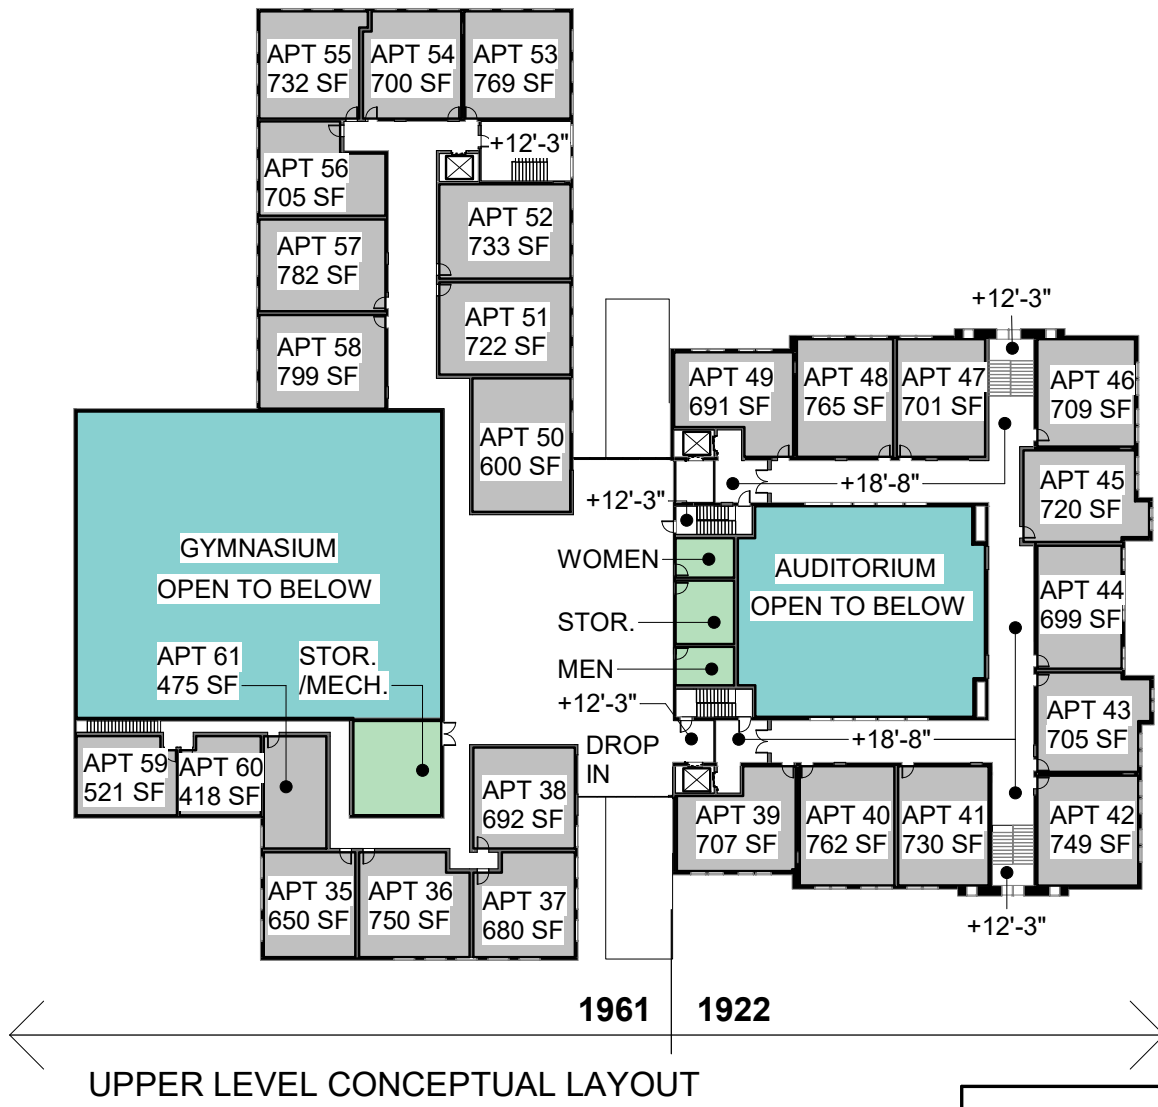

UPPER LEVEL CONCEPTUAL LAYOUT

A 202

UPPER LEVEL CONCEPTUAL LAYOUT

0 5 15 35 75



CONVERSE SCHOOL
PALMER, MA

Date: 03/01/19

Scale: 1" = 50'-0"

Drawn by JC

ABACUS [ARCHITECTS + PLANNERS]

119 Braintree Street Boston MA 02134
tel 617 562 4446 fax 617 254 0004
contact@abacusarchitects.com